

# 495 Express Lanes Northern Extension (NEXT)


## McLean Hamlet Area View Locations (All Phases)

January 4, 2021

These Plans are Unfinished and Unapproved and are not to be used for any type of construction or the Acquisition of Right of Way.



Note: Reported Elevations are of the Roadway Surface/Ground Surface. Add approximately 3.5 feet for the elevation of top of bridge railing.

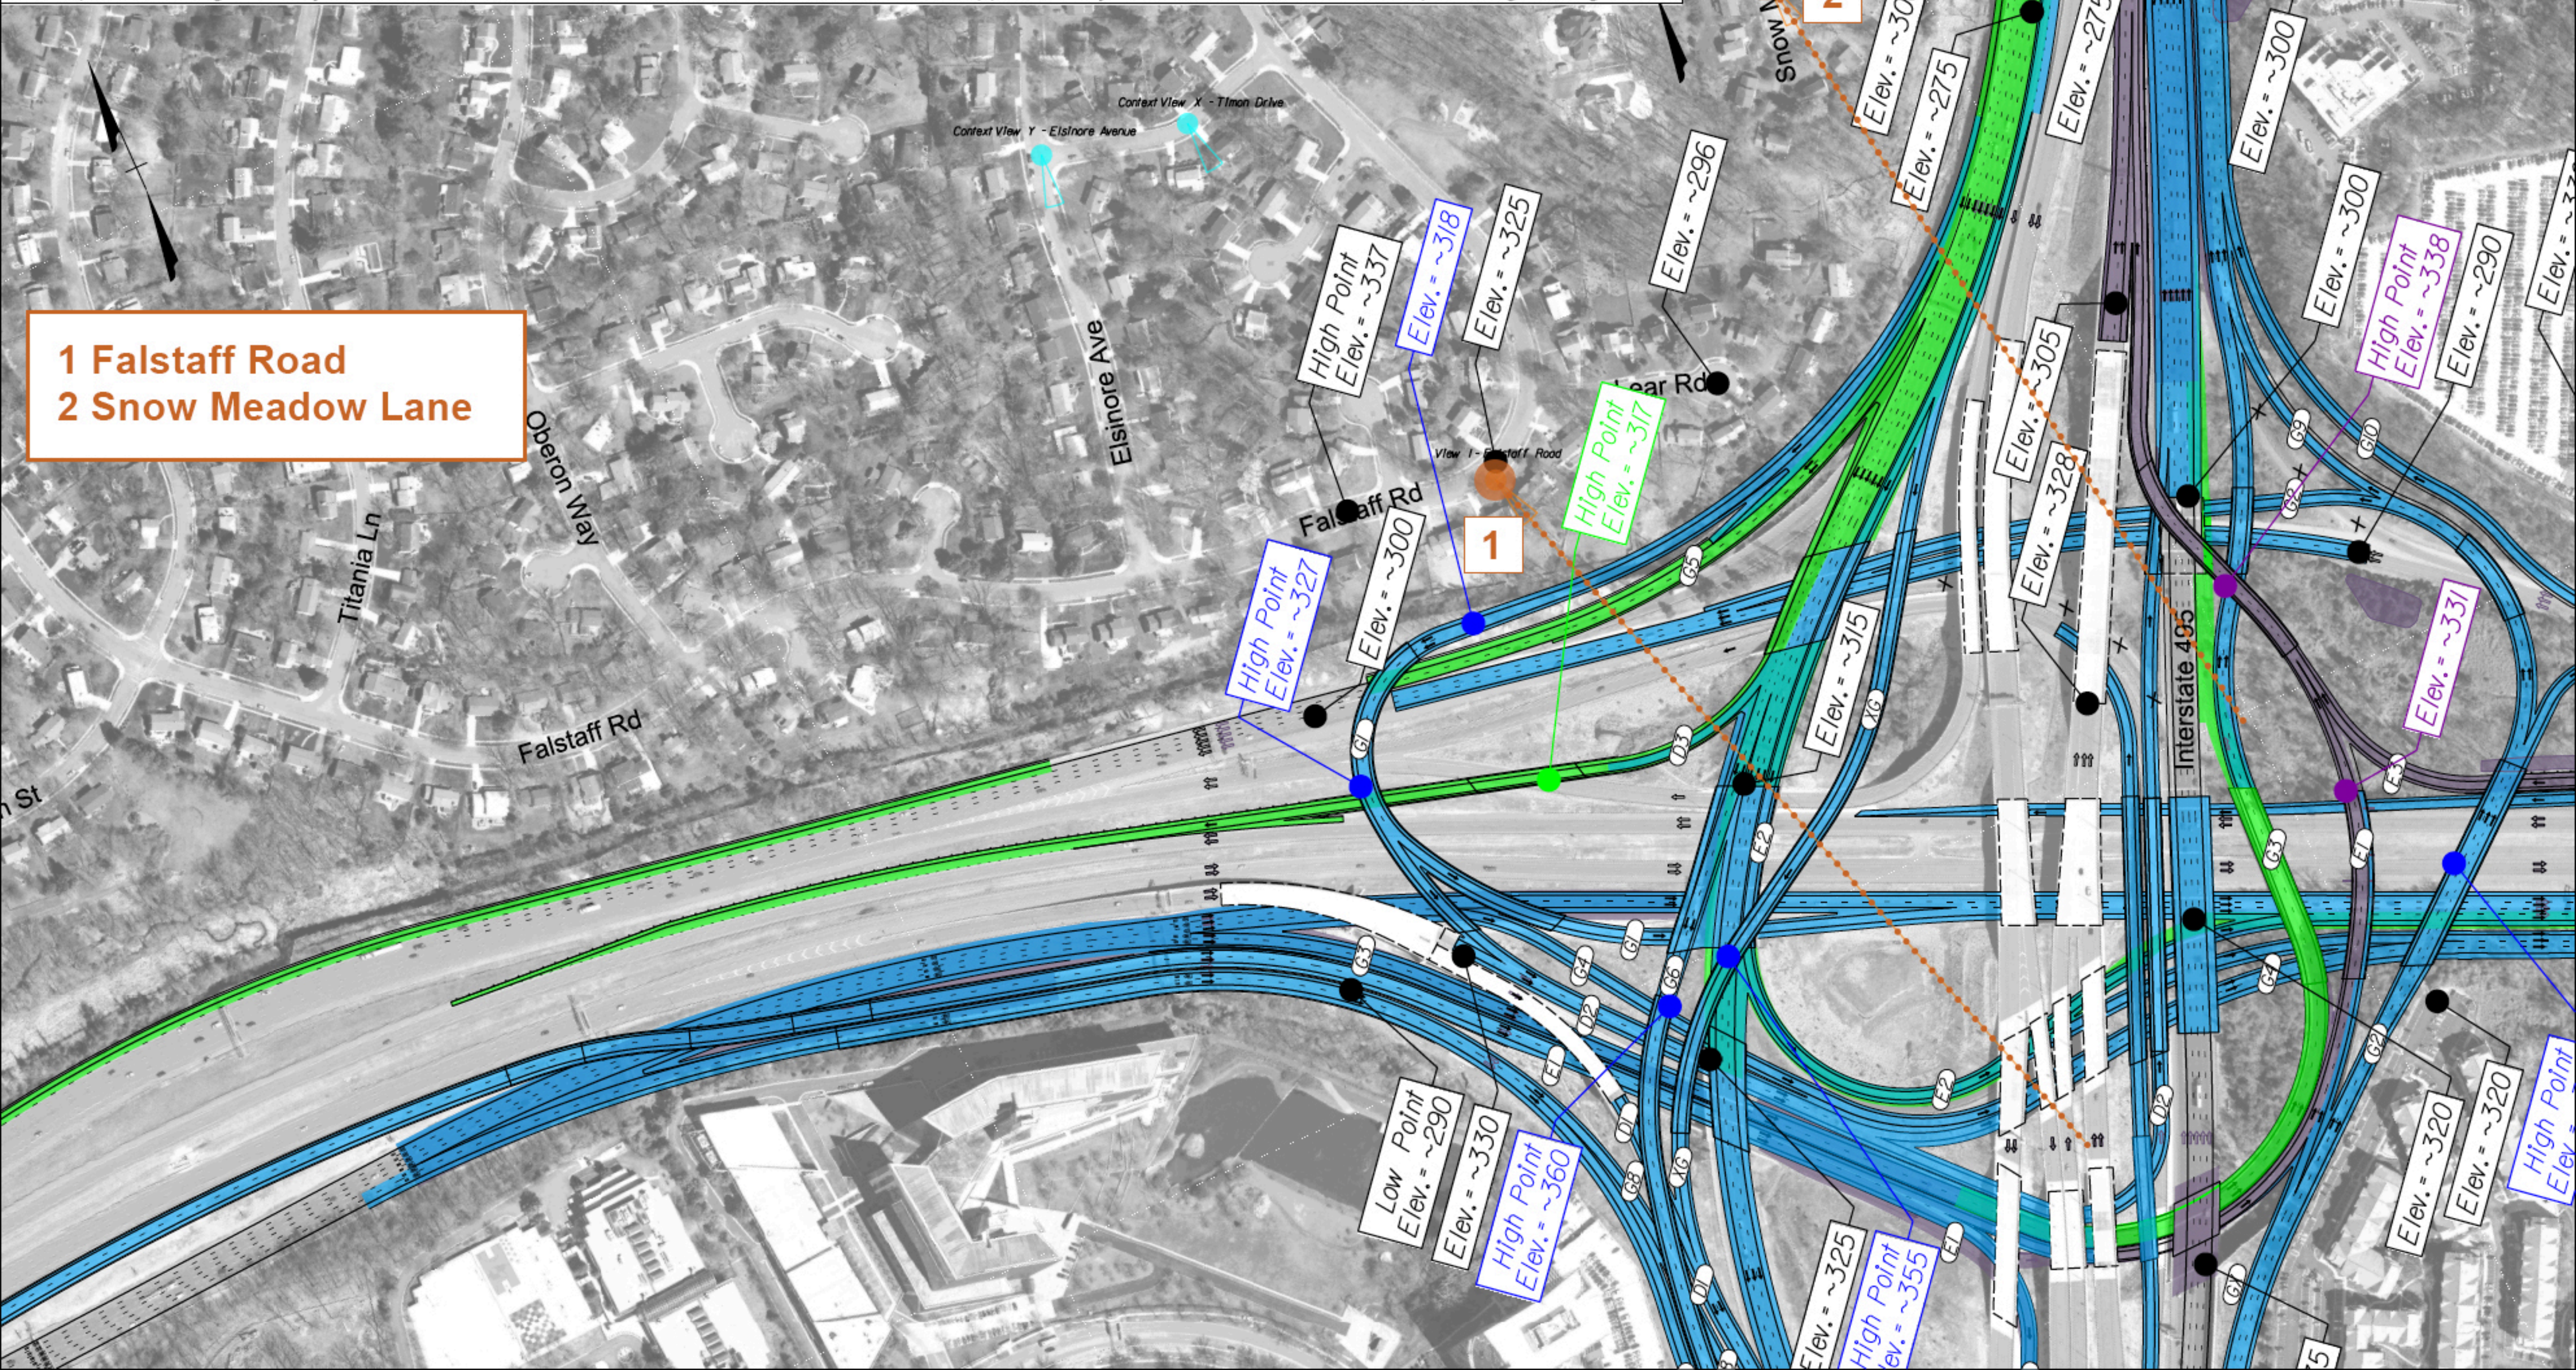

**1 Falstaff Road**  
**2 Snow Meadow Lane**